



BADSEY MANOR HOUSE, WOOD. - PROPOSED CONVERSION INTO TWO DWELLING HOUSES FOR H. ROBINSON, ESQ.


SCALE: 1/4" = 1'

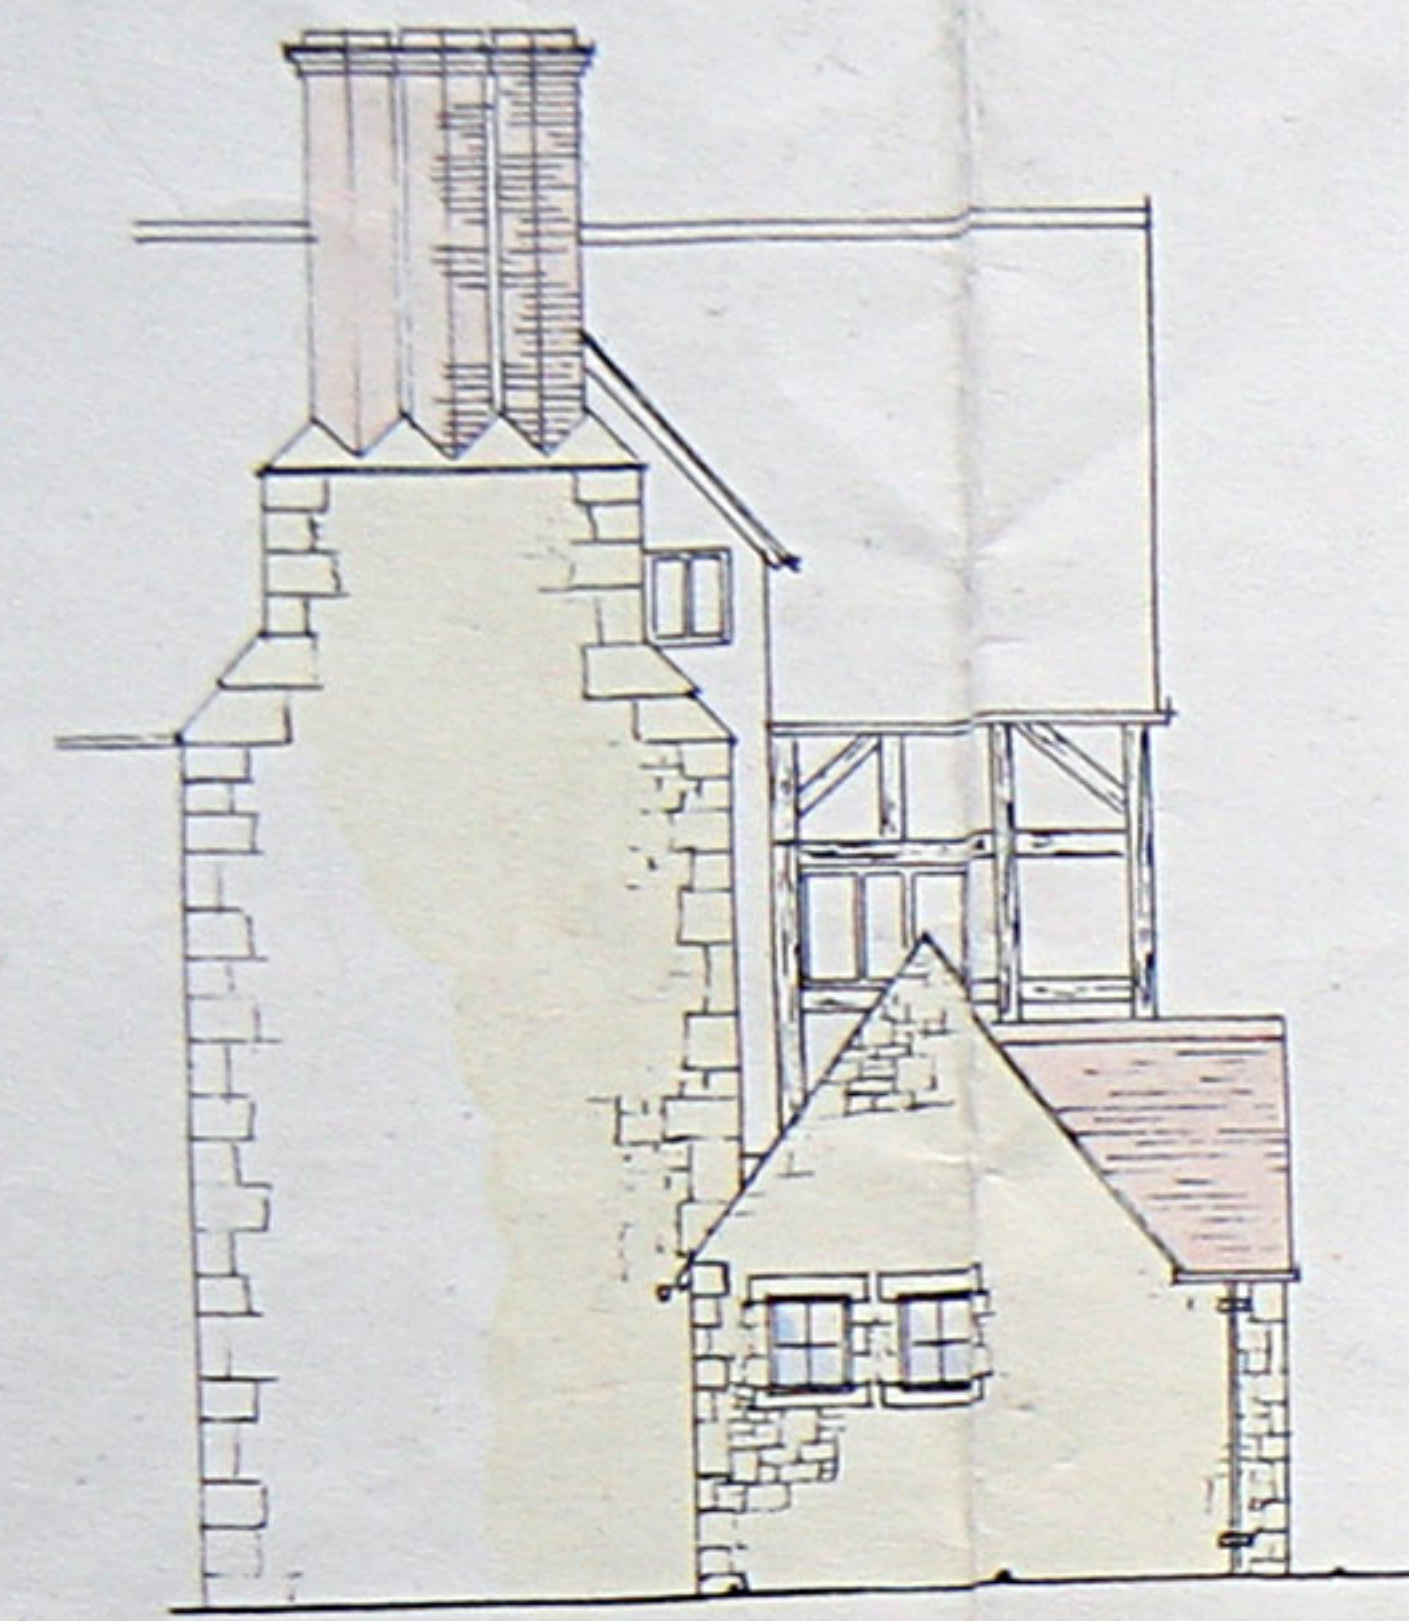


NORTH ELEV. - NEW WING

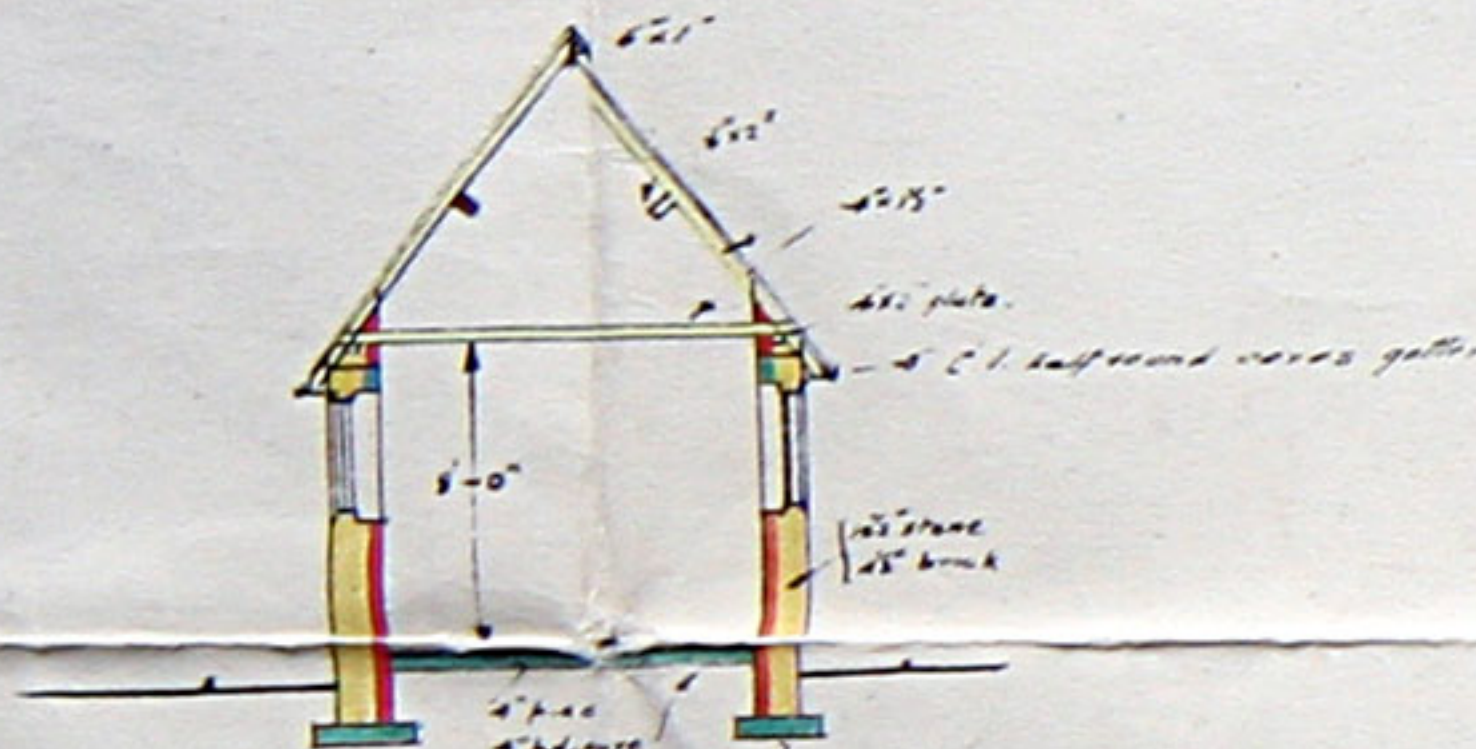


CROSS SECTION THRO' SCULLERY

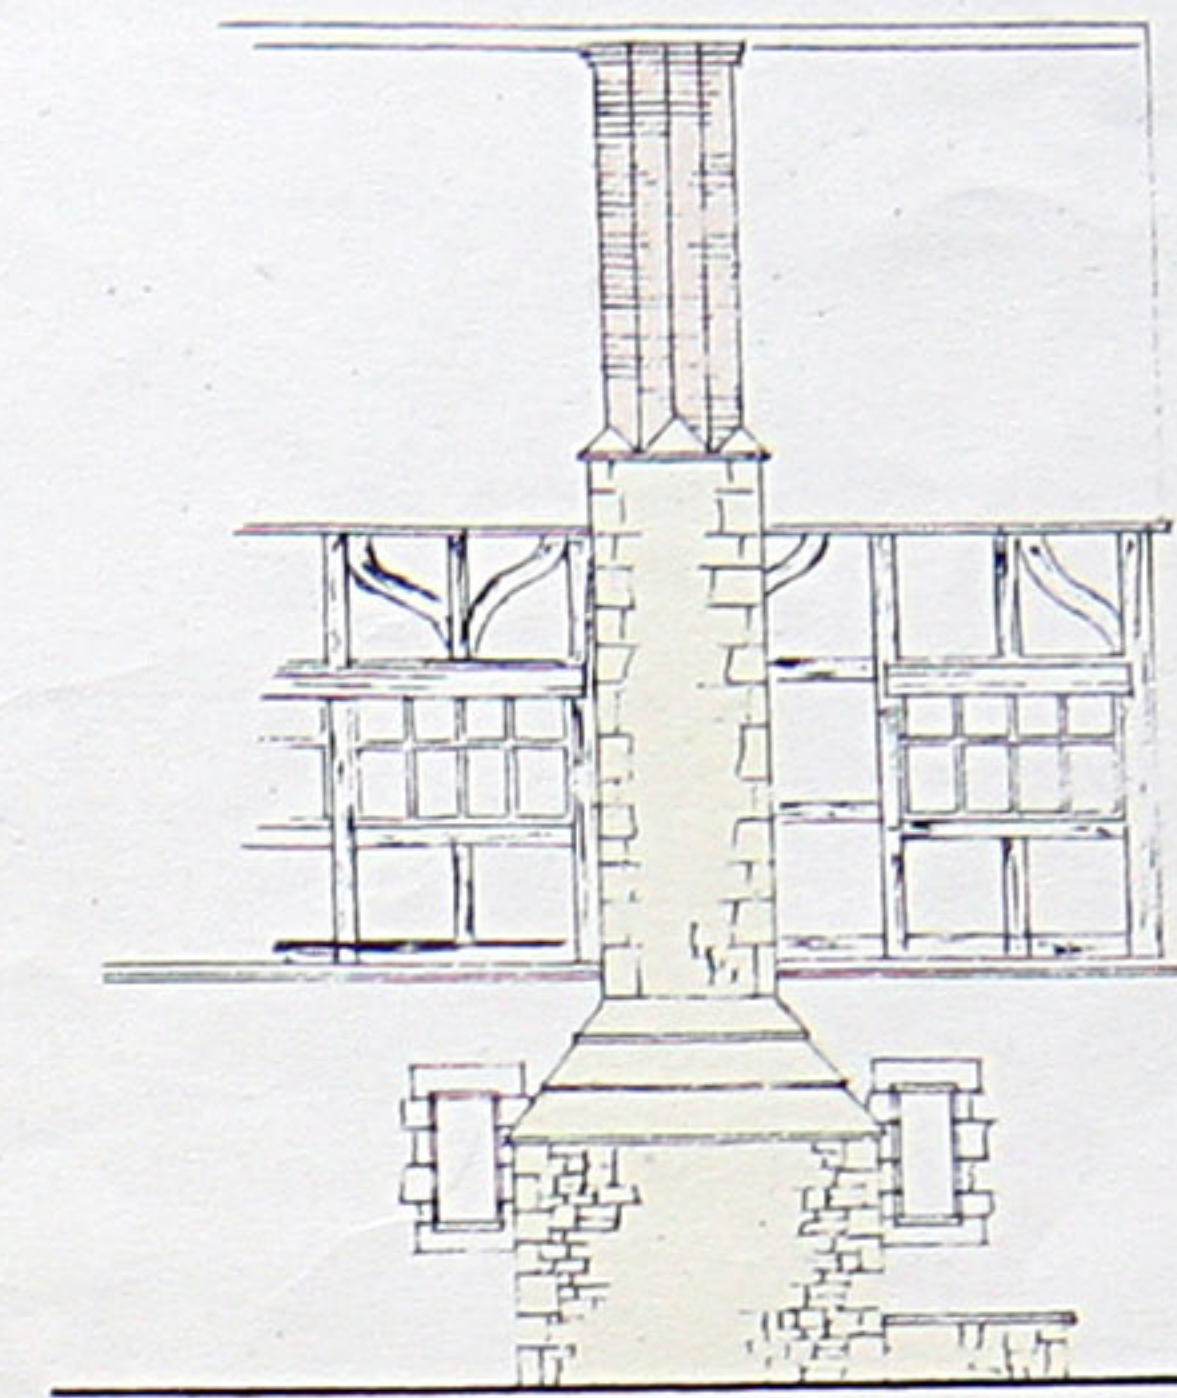


ELEVATION OF NEW STACK ETC.

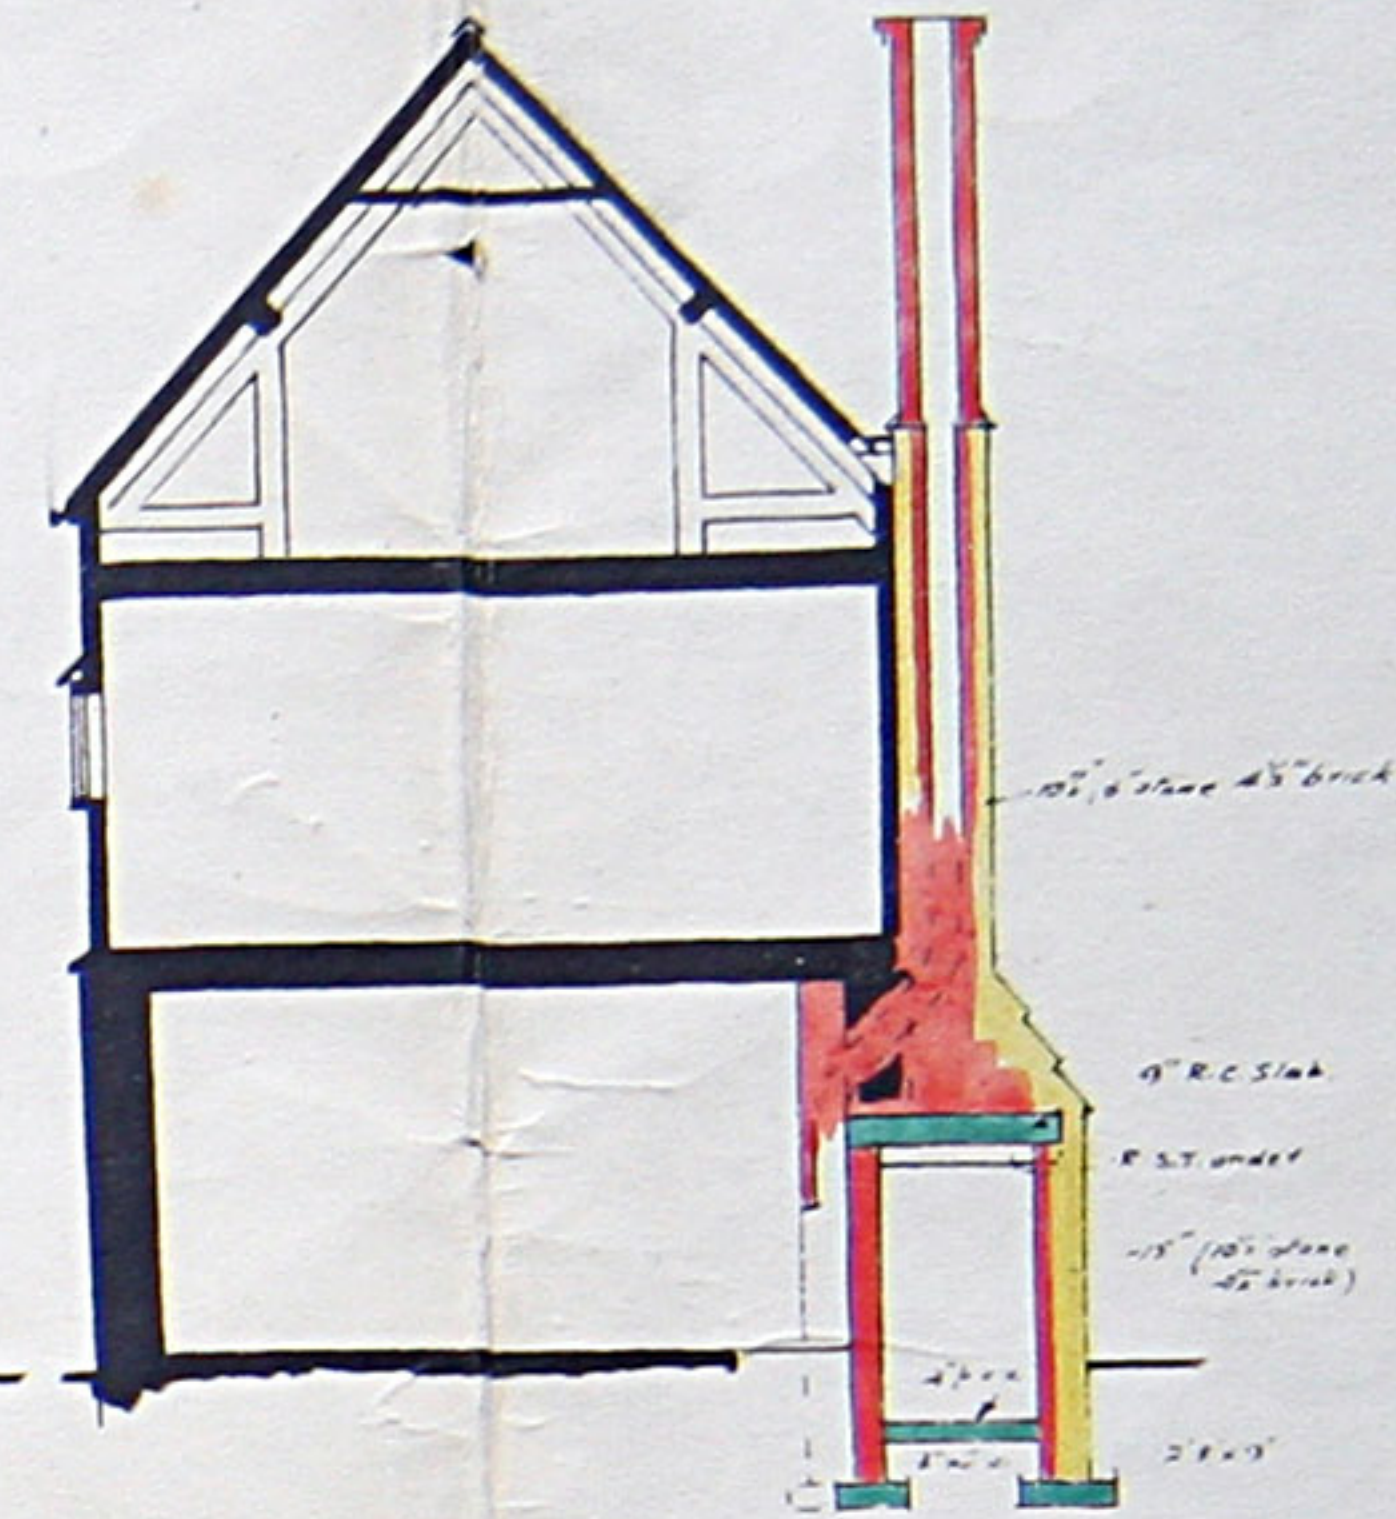


SECTION THRO' KITCHEN

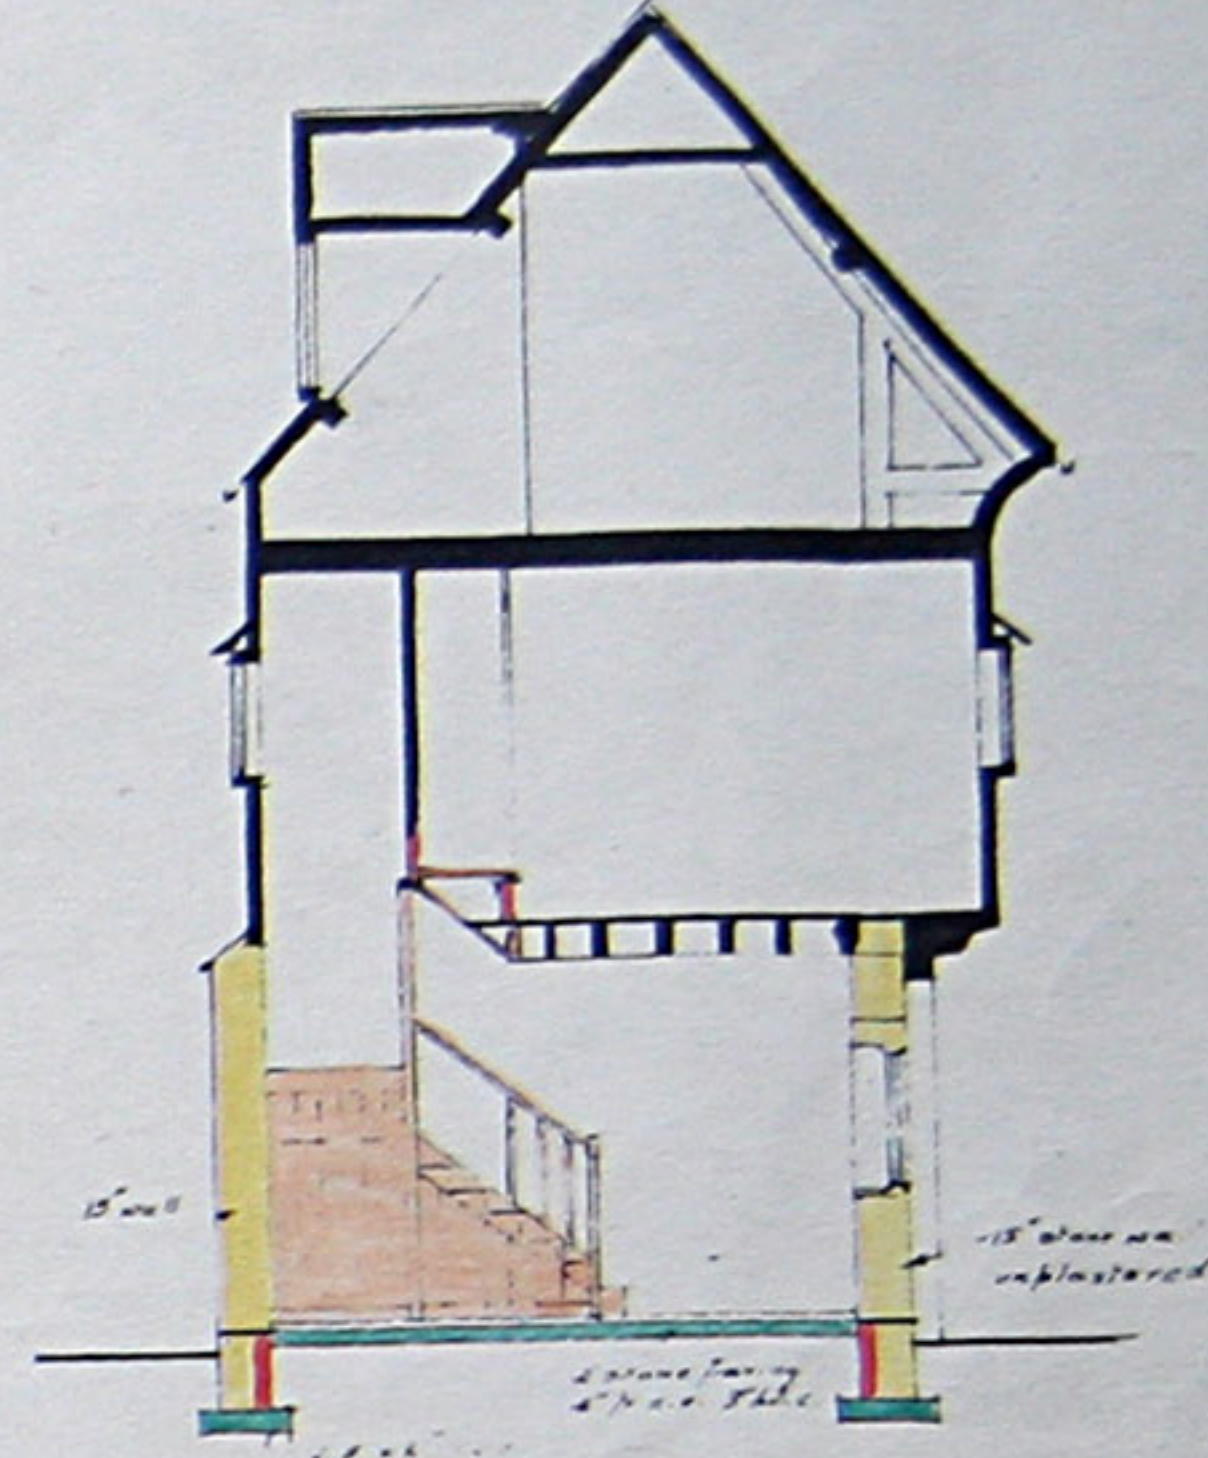


SECTION THRO' ENT No. 1.

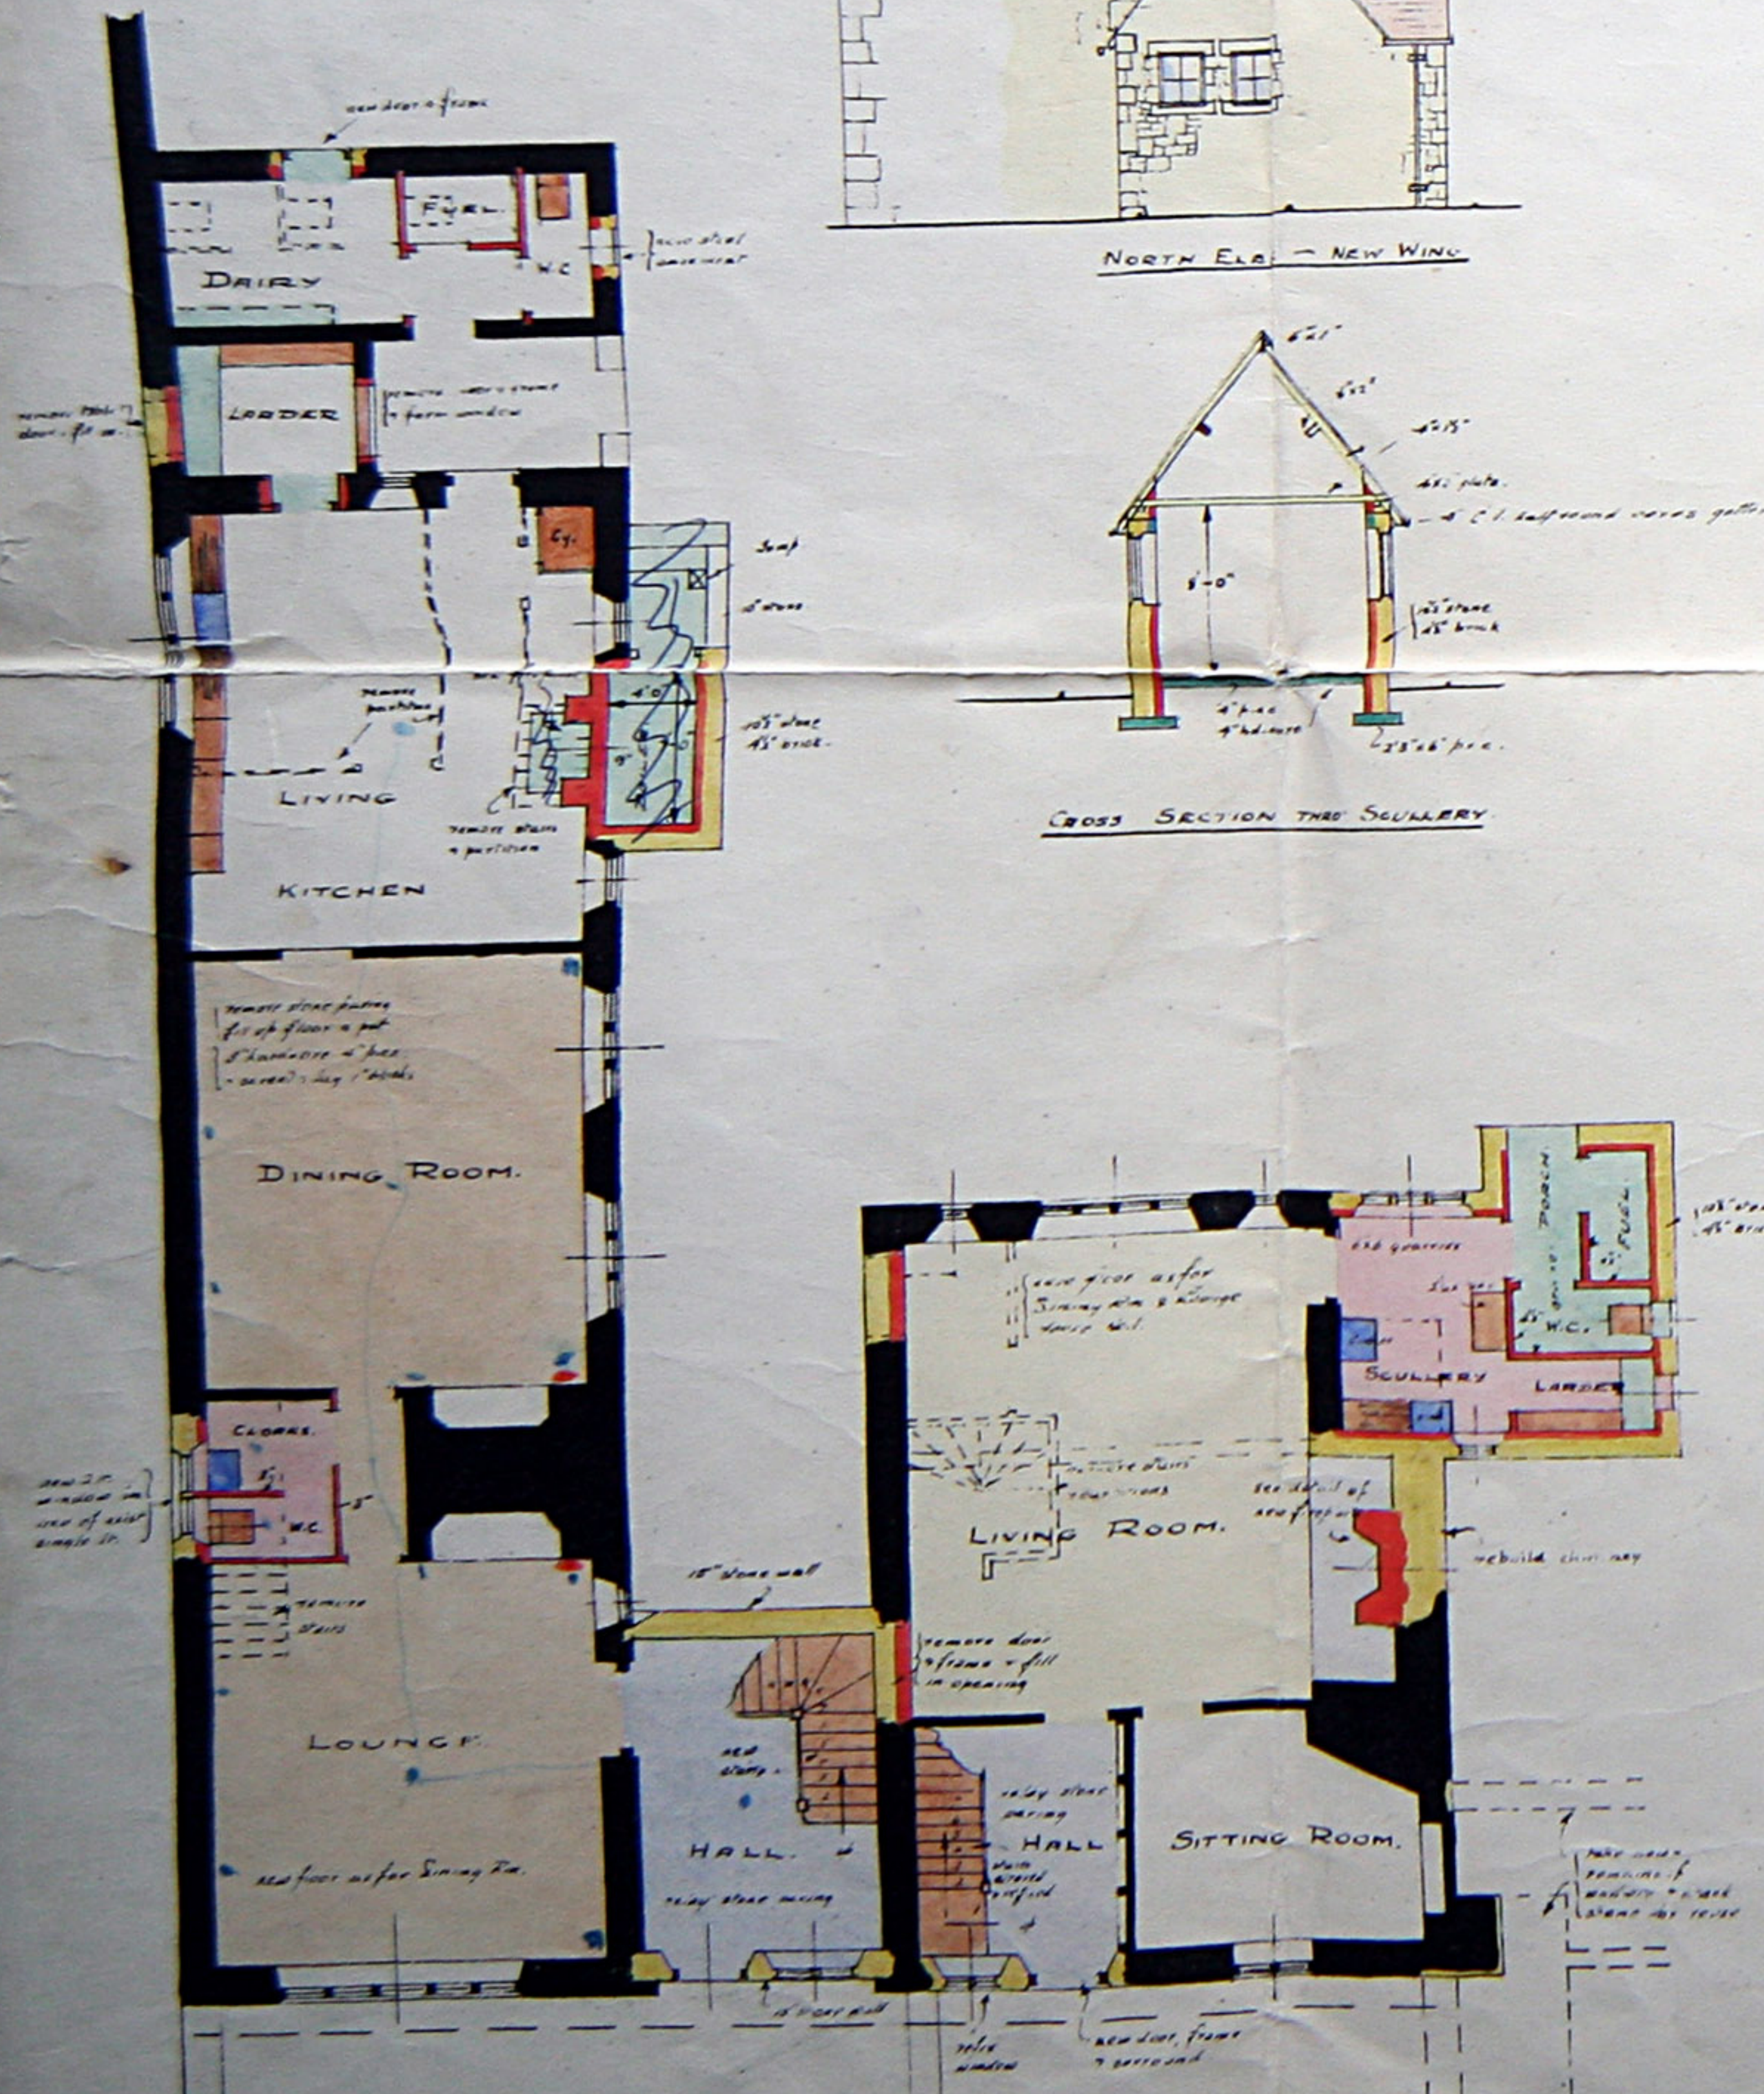


GROUND FL. PLAN.

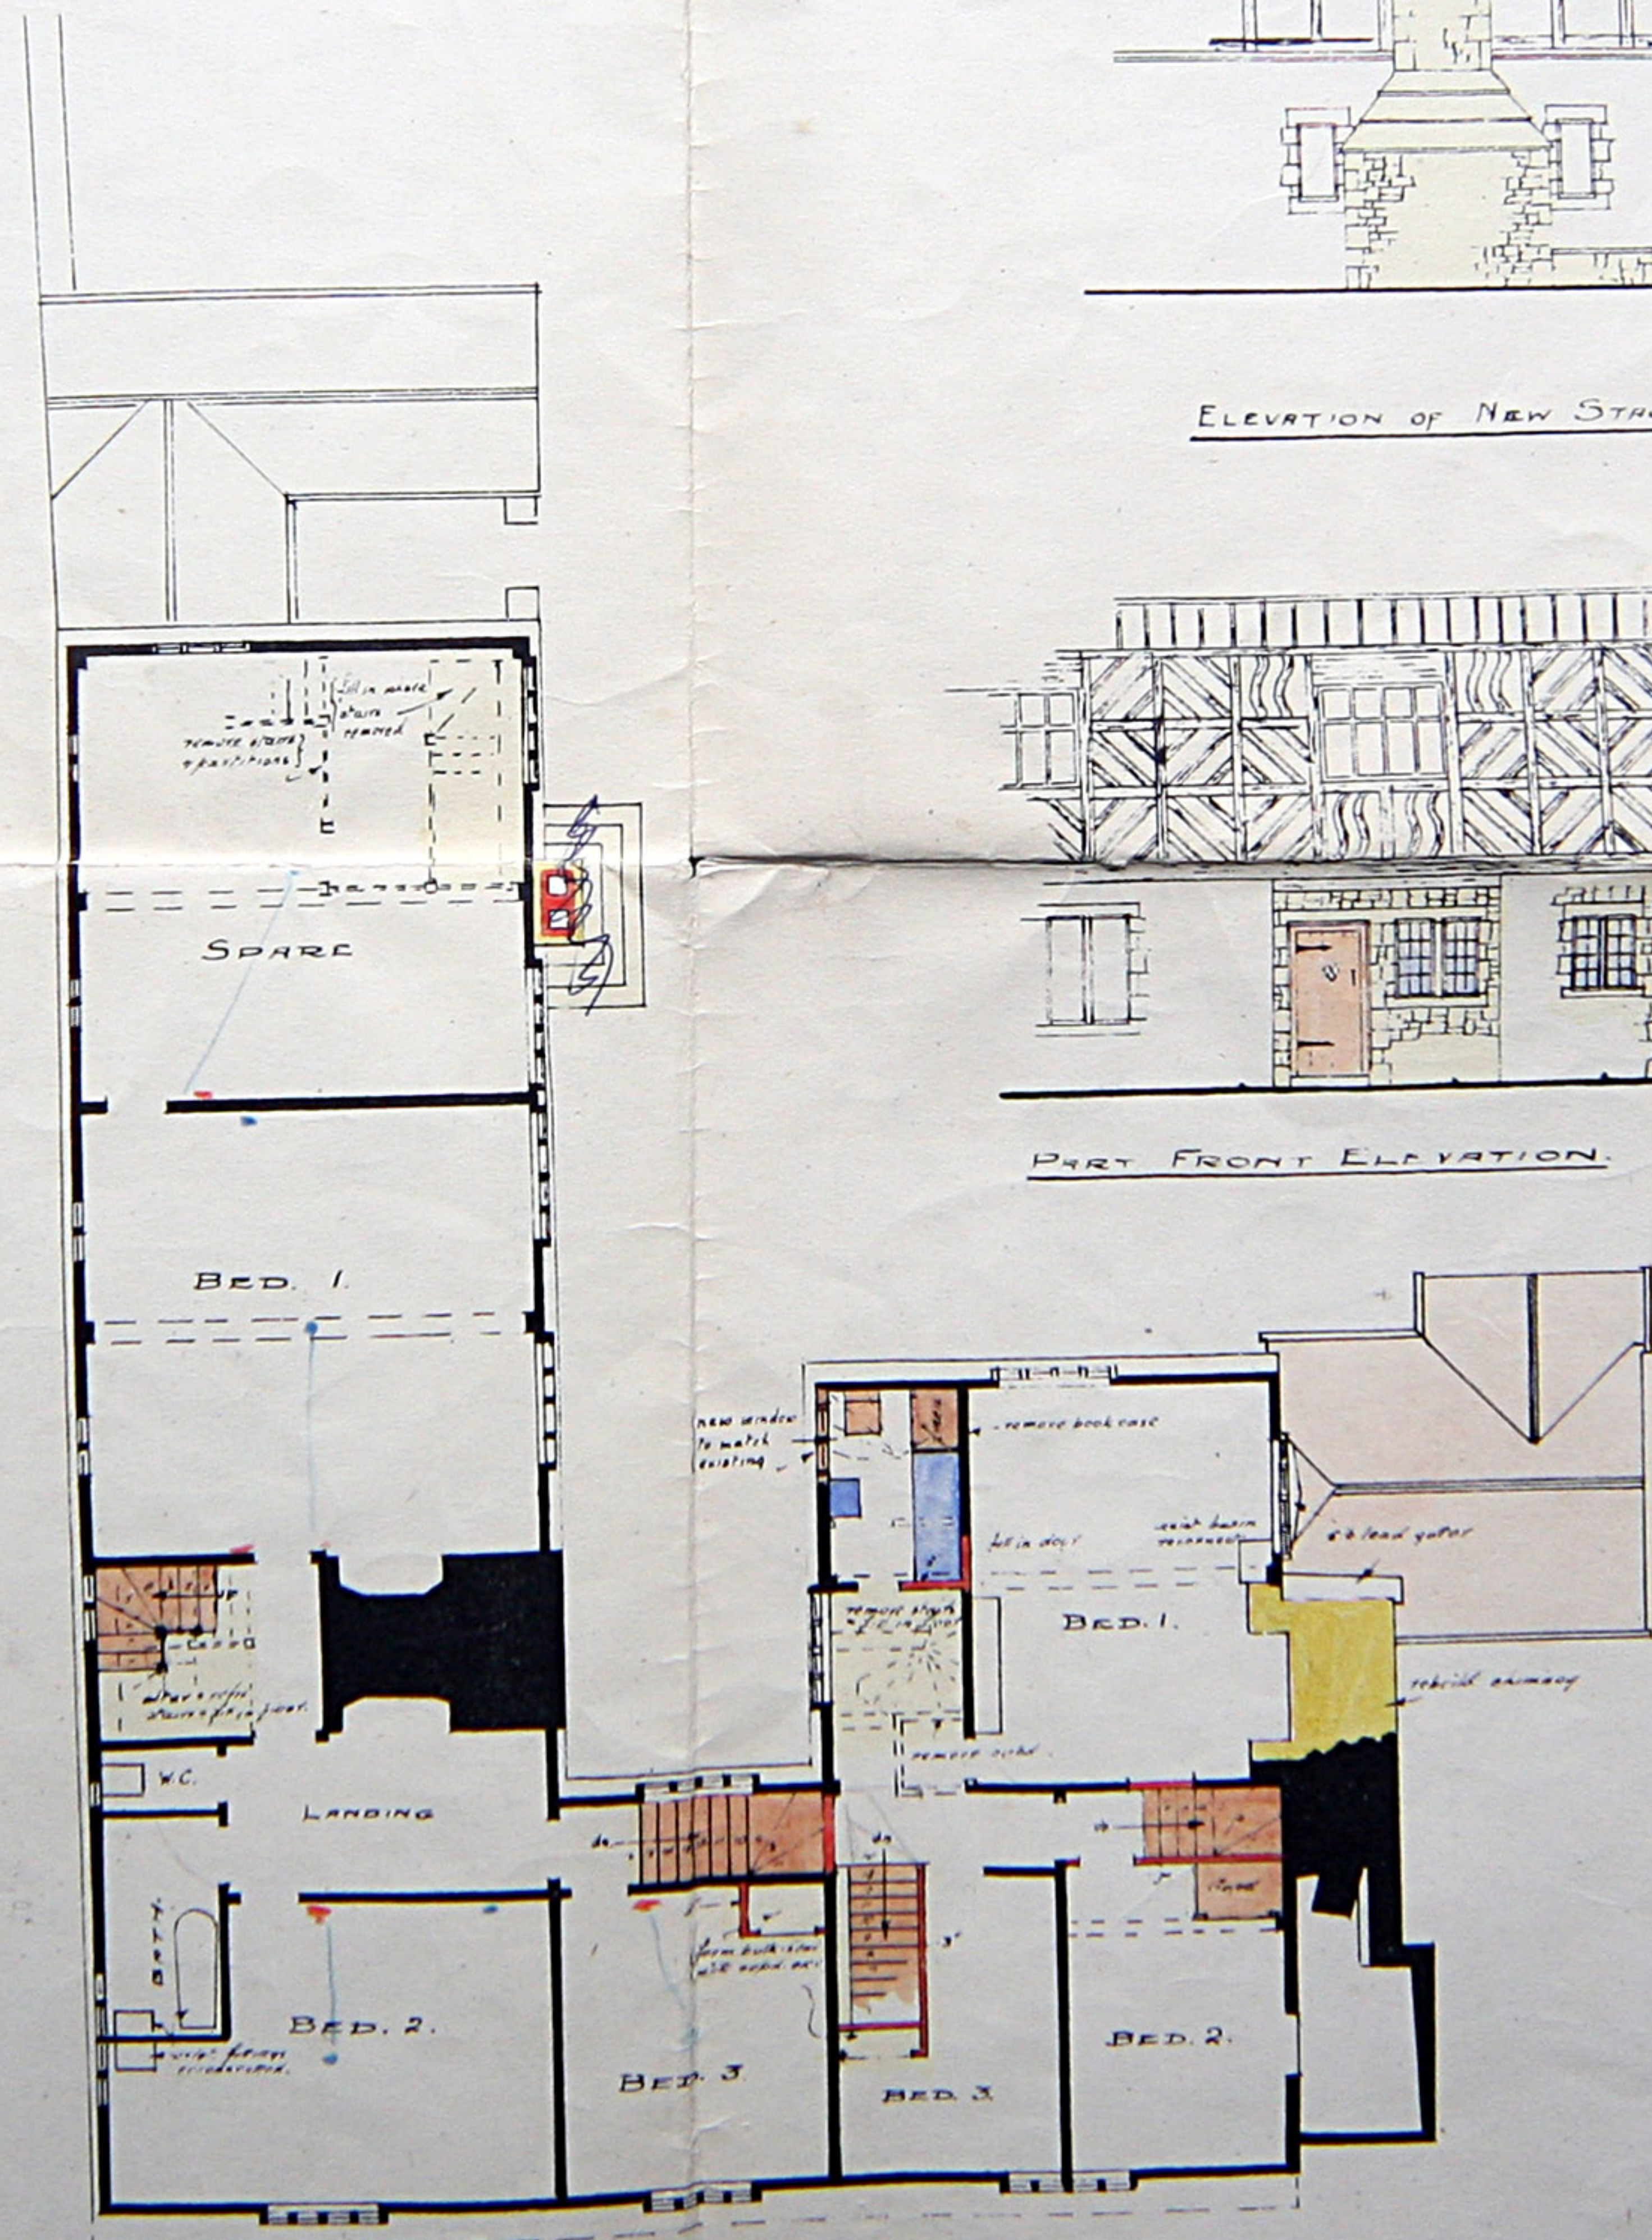

FIRST FL. PLAN.

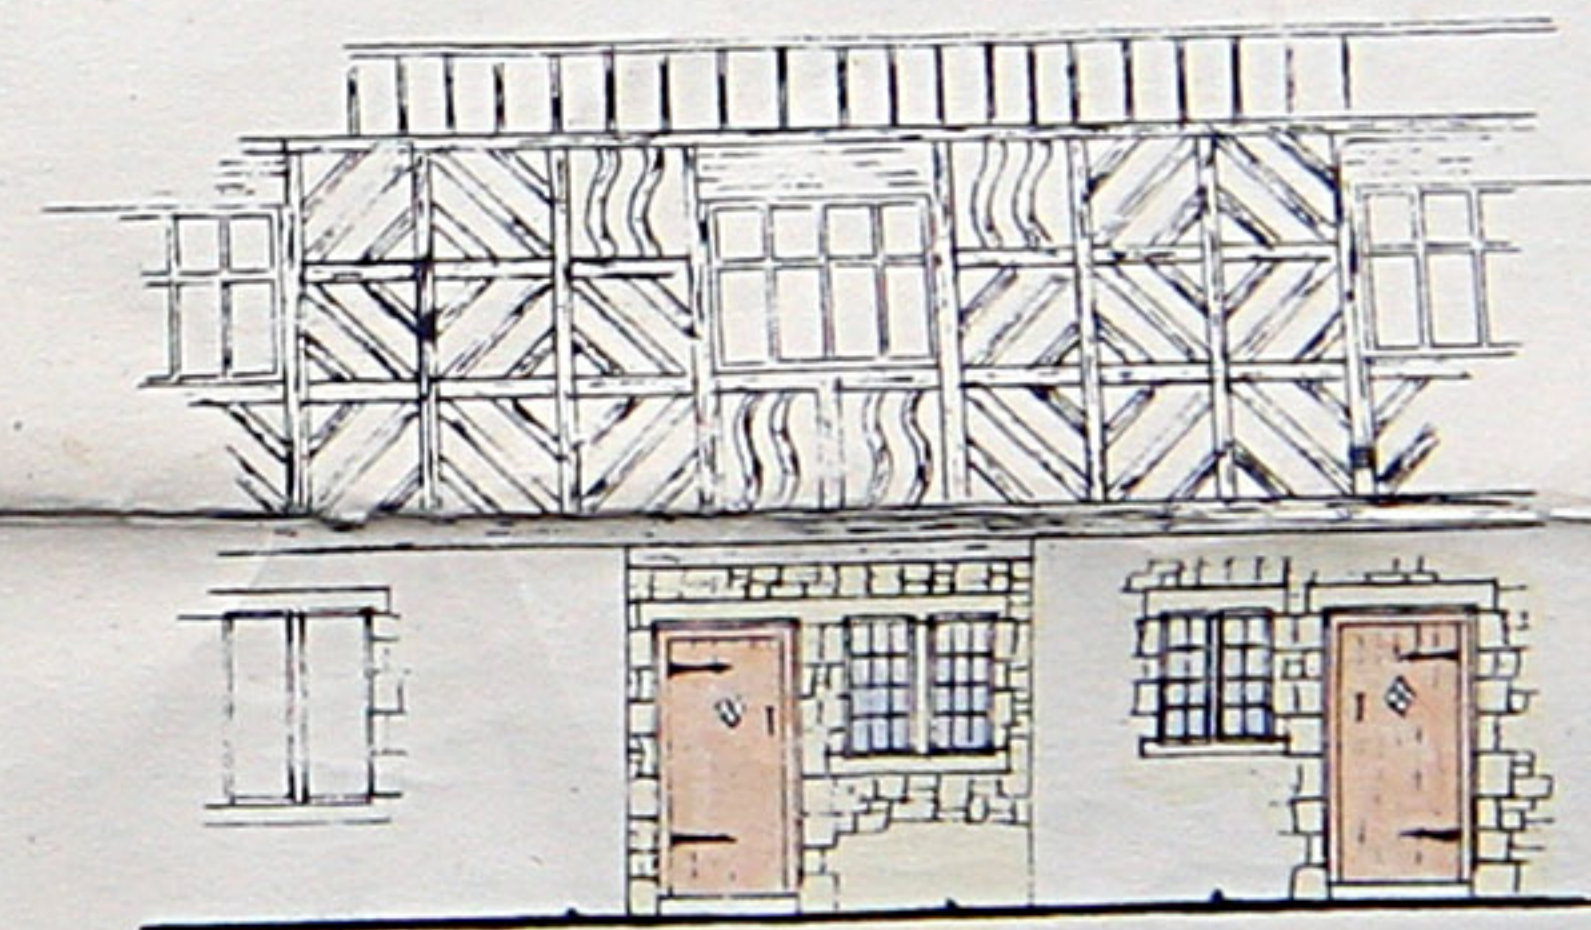

PART FRONT ELEVATION.

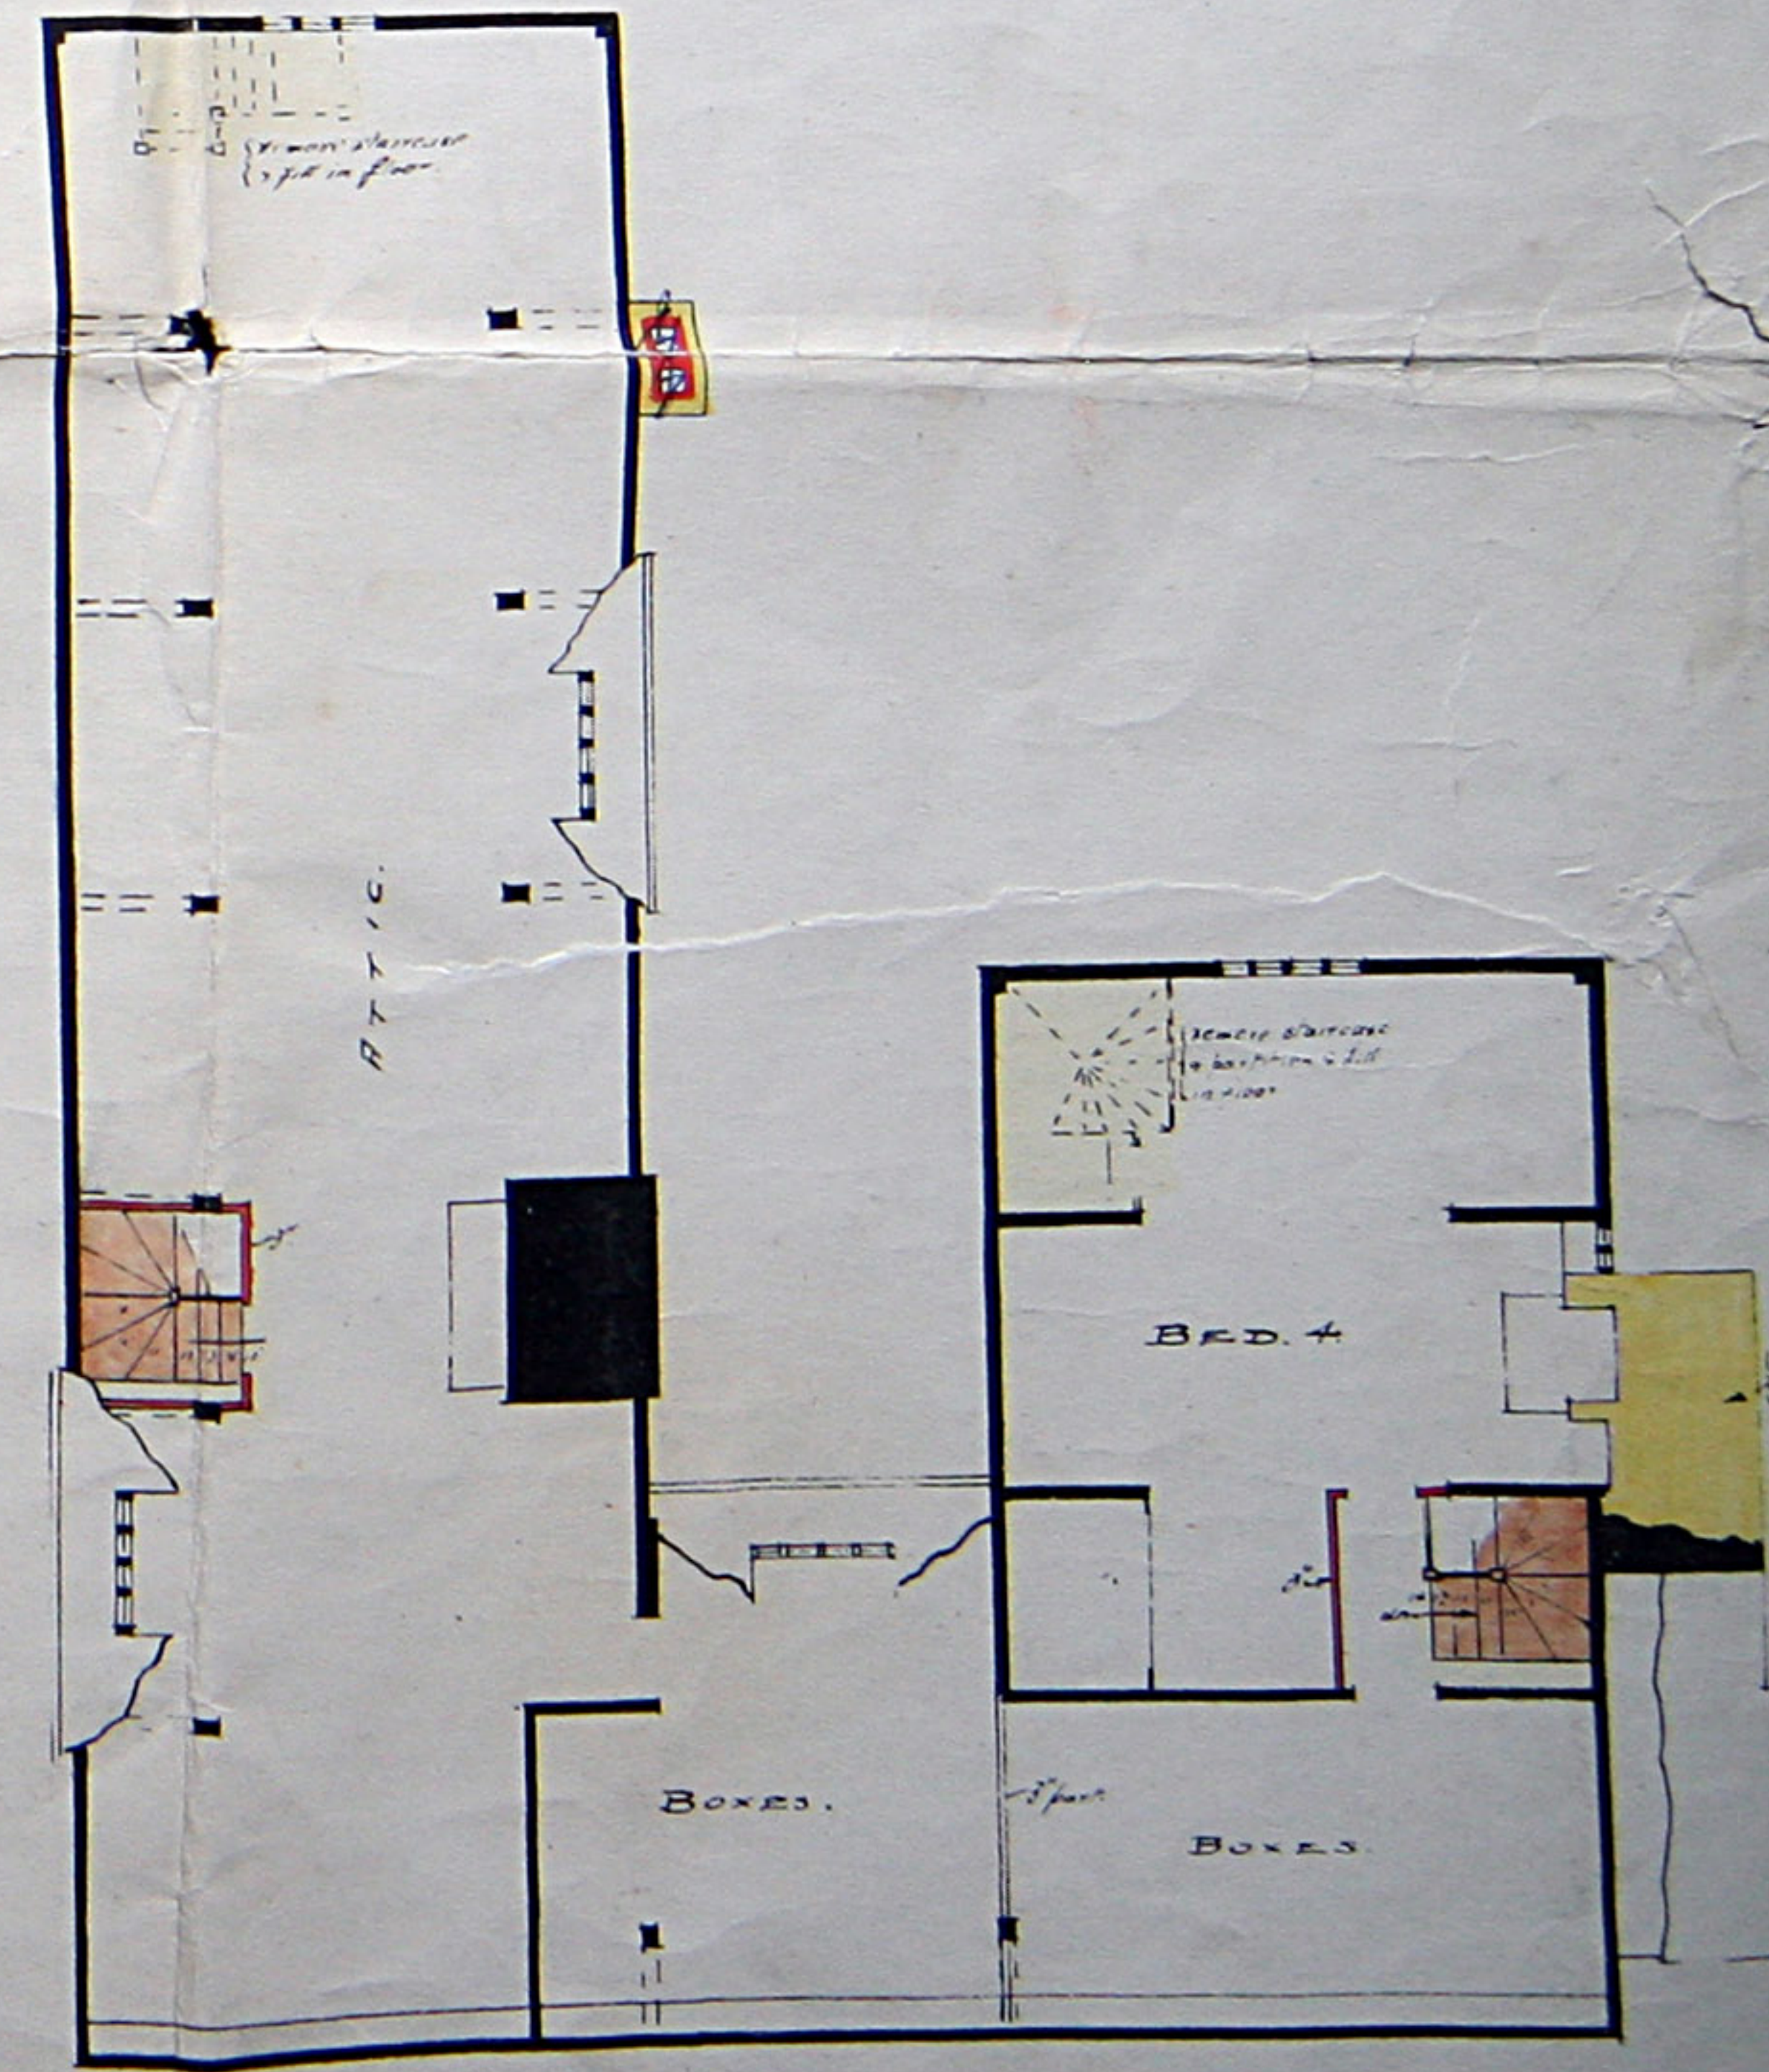

SECOND FL. PLAN.

Henry W. King, A.R.C.S.,  
 Architects & Quantity Surveyors  
 29, New St. BRISTOL, June 1906