


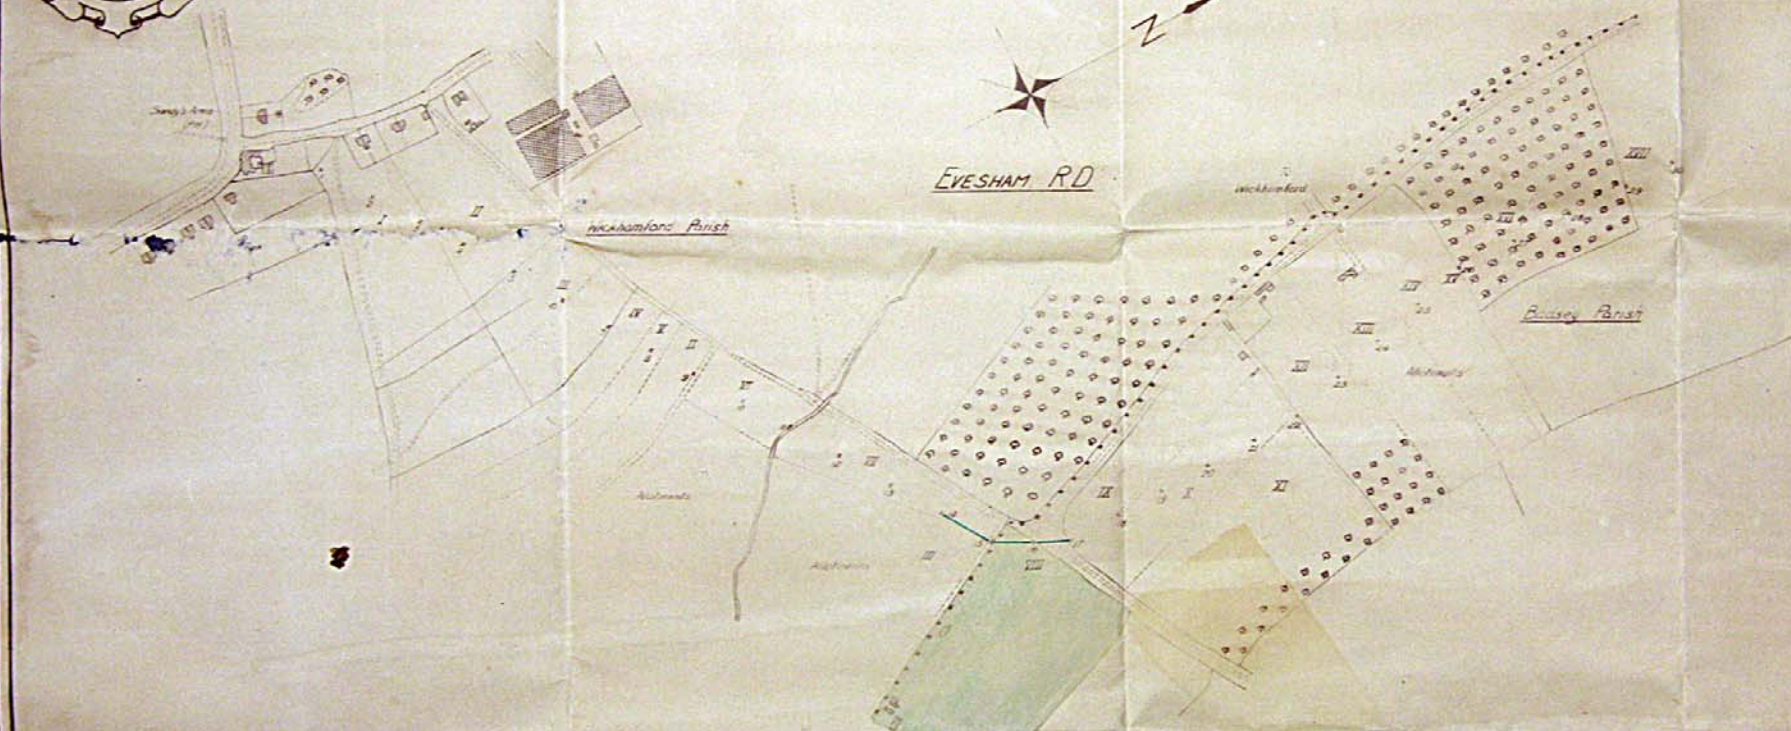

Scale 2500 (Ordnance)



Mts	OWNERS & TENANTS
I	O Trustees of the late Capt John Pickap Lord T Mr Cully Senr, Post Office, Wickhamford, Evesham
II	O Trustees of the late Capt John Pickap Lord T Mr Riddell, 45 Wickhamford, Evesham
III	O Trustees of the late Capt John Pickap Lord T Mr G Adams, Pitheas Hill, Wickhamford, Evesham
IV	O Trustees of the late Capt John Pickap Lord T Mr W Moore, 18 Pitheas Hill, Wickhamford, Evesham
V	O Trustees of the late Capt John Pickap Lord T Mr P Hartwell, 23 Wickhamford, Evesham
VI	O Trustees of the late Capt John Pickap Lord T Mrs A Heritage, Wickhamford, Evesham
VII	O Trustees of the late Capt John Pickap Lord T Mr A Bousley, Wilkerry, Nr Boscley, Evesham
VIII	O Mrs W C Alcock, The Hoop, Boscley, Evesham T Mr P Howard, Sandys Arms, Wickhamford, Evesham
IX	O Trustees of the late Capt John Pickap Lord T Mr J Knight, 43 Colwood View, Boscley, Evesham
X	O Trustees of the late Capt John Pickap Lord T Mr W Dugan, Wickhamford, Evesham
XI	O Trustees of the late Capt John Pickap Lord T Mr J Kyle, 44 Mountford St, Boscley, Evesham
XII	O Mr W Horwell, Boscley, Evesham
XIII	O Mr J Horwell, Browns Lane, Boscley, Evesham
XIV	O Mr C Hussy, Braden View, Boscley, Evesham
XV	O Mr I Herbert, Southwell, Boscley, Evesham
XVI	O Mr A Sears, Haggyn, Boscley, Evesham
XVII	O Trustees of the late Capt John Pickap Lord T Mr T Sadler, Wilkerry Hill, Boscley, Evesham

O - Owner
T - Tenant

Point No	POLE DEFINITION	Dist of 50'	REMARKS	POLE DEFINITION	Dist of 50'	REMARKS	POLE DEFINITION	Dist of 50'	REMARKS	POLE DEFINITION	Dist of 50'	REMARKS
1	145	7	153	13	160	19	144	25	150			
2	145	8	140	14	160	20	144	26	150			
3	145	9	140	15	160	21	144	27	171		Angle 123°	
4	145	10	140	16	120	22	144	28	171		Angle 85°	
5	145	11	140	17	100	23	150	29	171		Angle 2°	
6	133	12	160	18	144	24	130	30	140			

MAINS DETAILS.		
— Reference —	Cable No 3,300 Rival High Tension	
E.M.T. underground cables drawn in green blue	From Sandys Arms, Wickhamford,	
E.M.T. underground cables laid direct shown green	To Littleton & Boscley, Evesham R.D.	
E.M.T. overhead lines shown green.	Drawing No	Sheet No
Boocholes shown.	T229	1
Burred boxes shown.	Date	June 14/1928
	Complete in 3 sheets.	