


Elevation 1/2" to 1'-0"

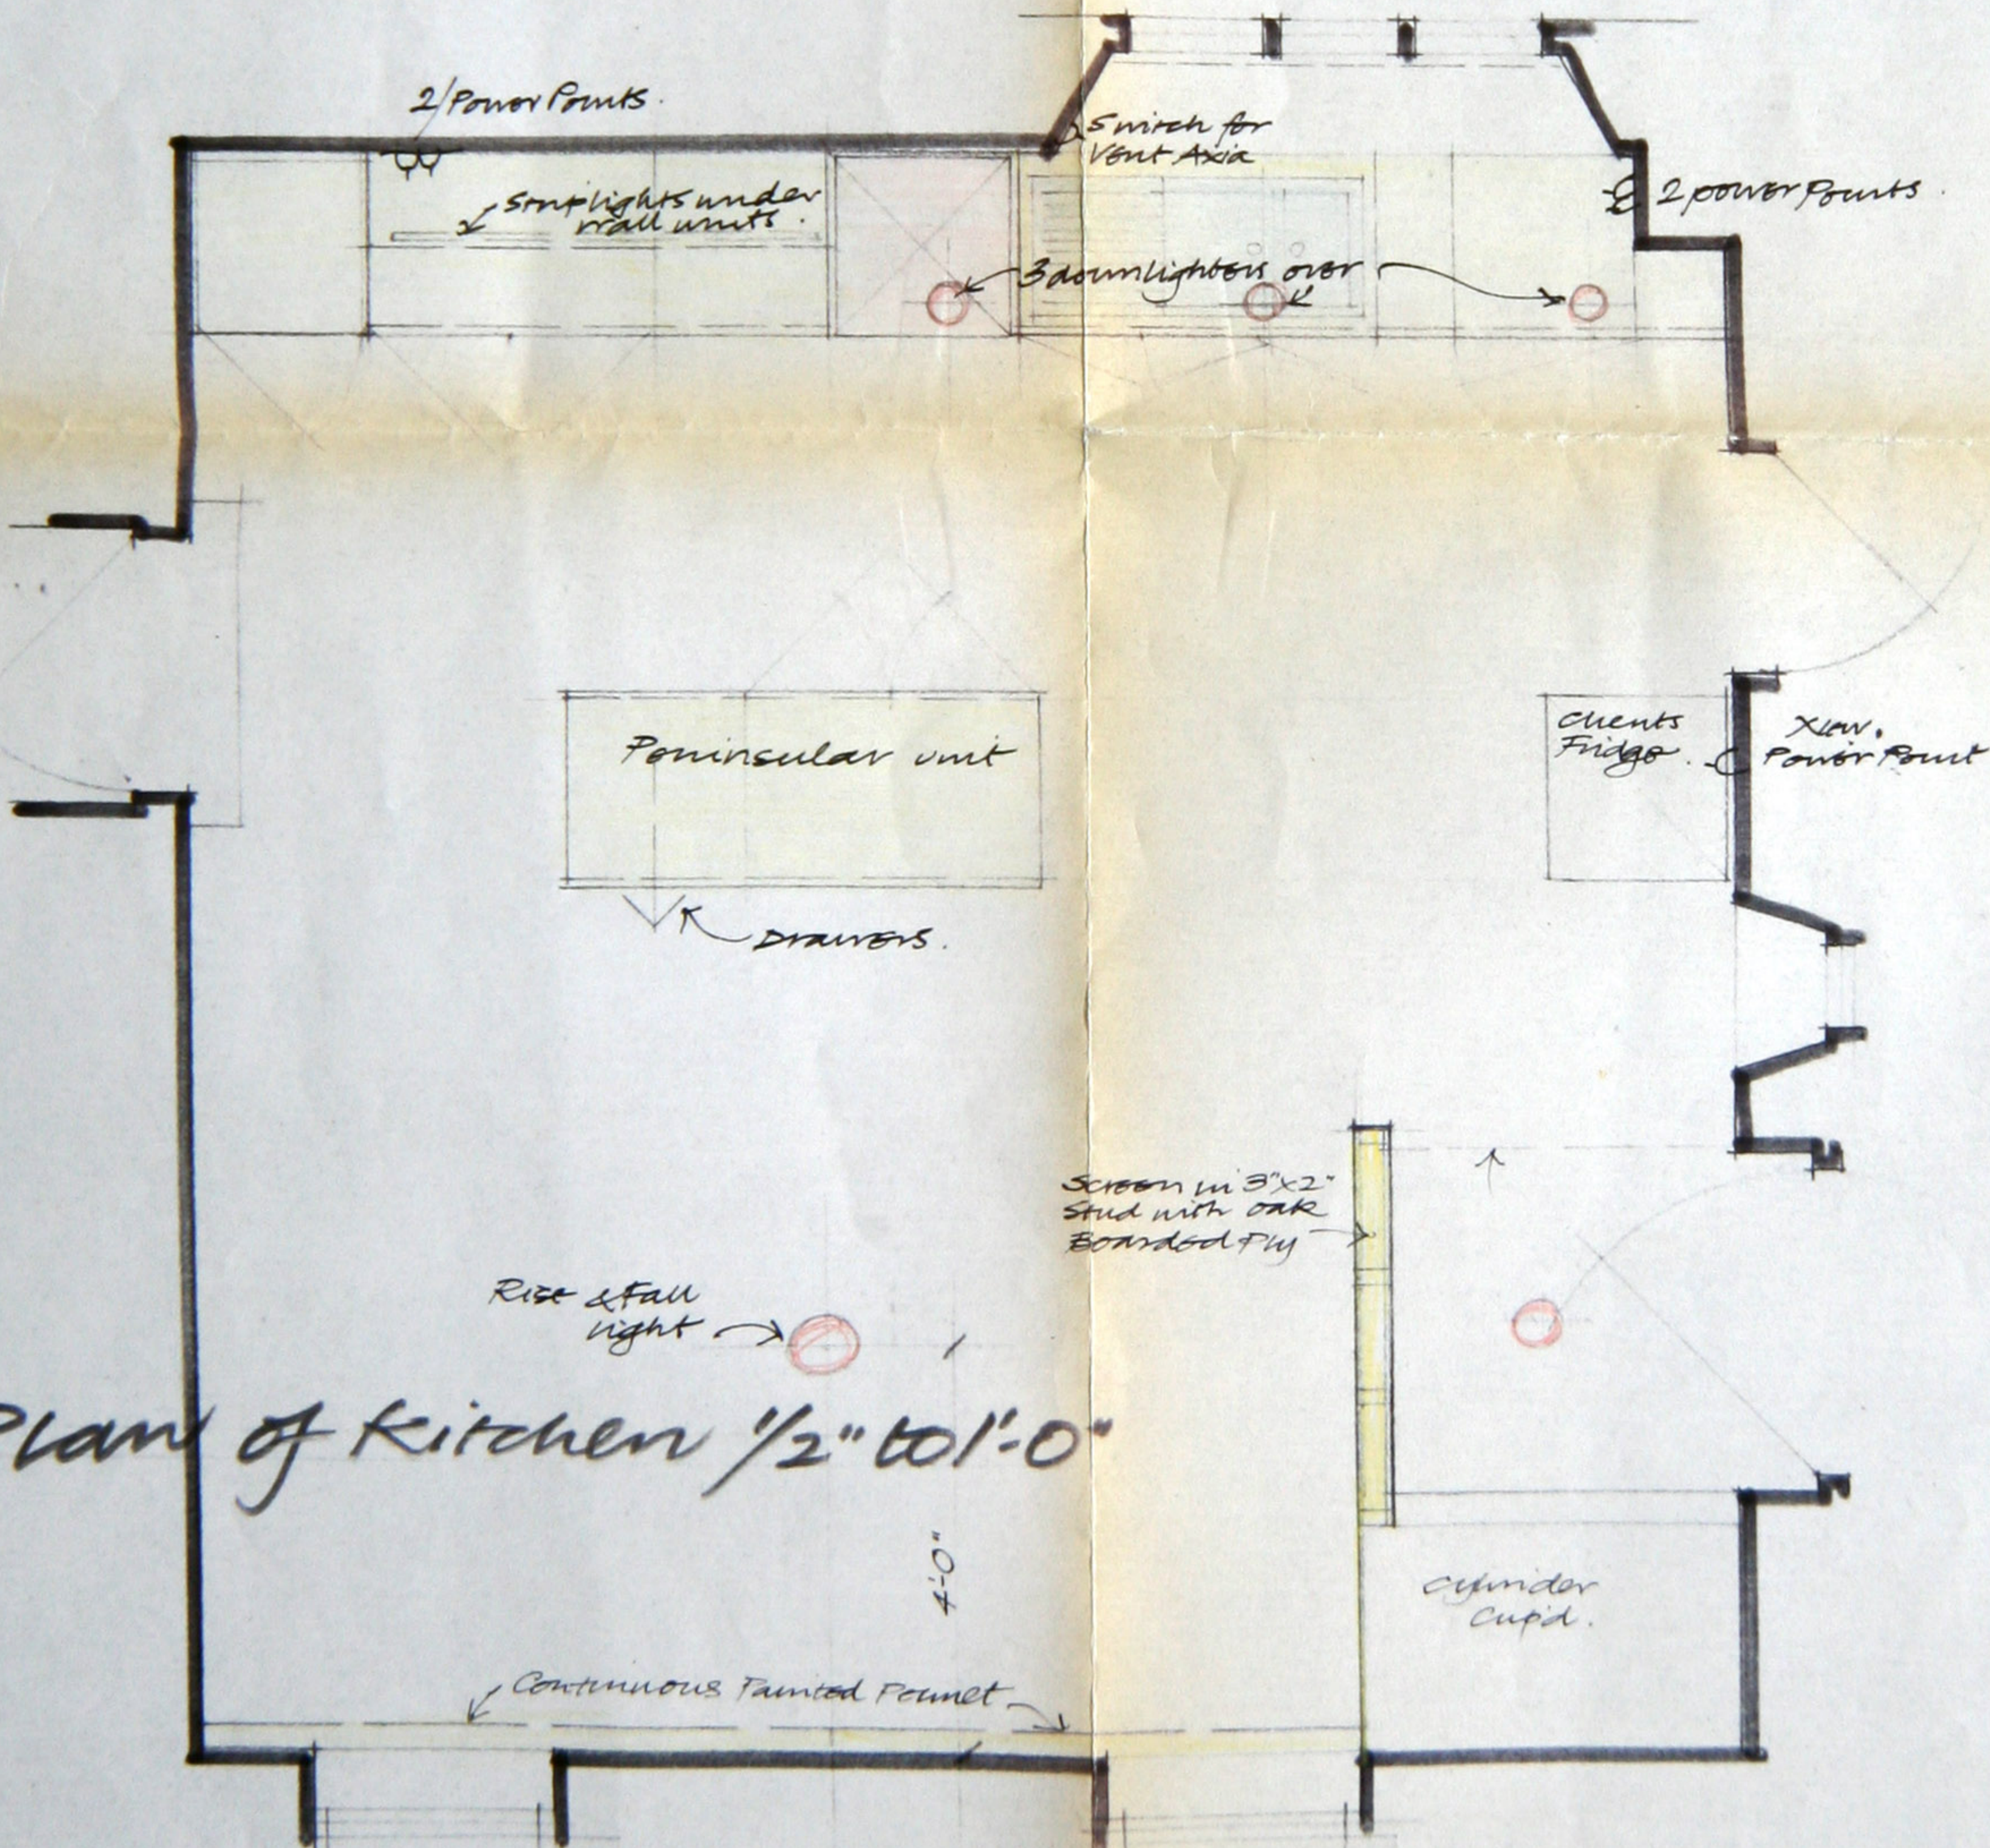

Plan of Kitchen 1/2" to 1'-0"

Sketch Proposals for New kitchen at  
 Badsey Manor for Mrs G. Bowler.  
 1/2" to 1'-0" April 82  
 Geo. Foster (Contractors) Ltd.