


Kitchen Units to be
 Winchmore 'Risby'
 in nut brown oak.
 Worktops Braganzia
 Marble.

Elevation 1/2 to 1'-0"

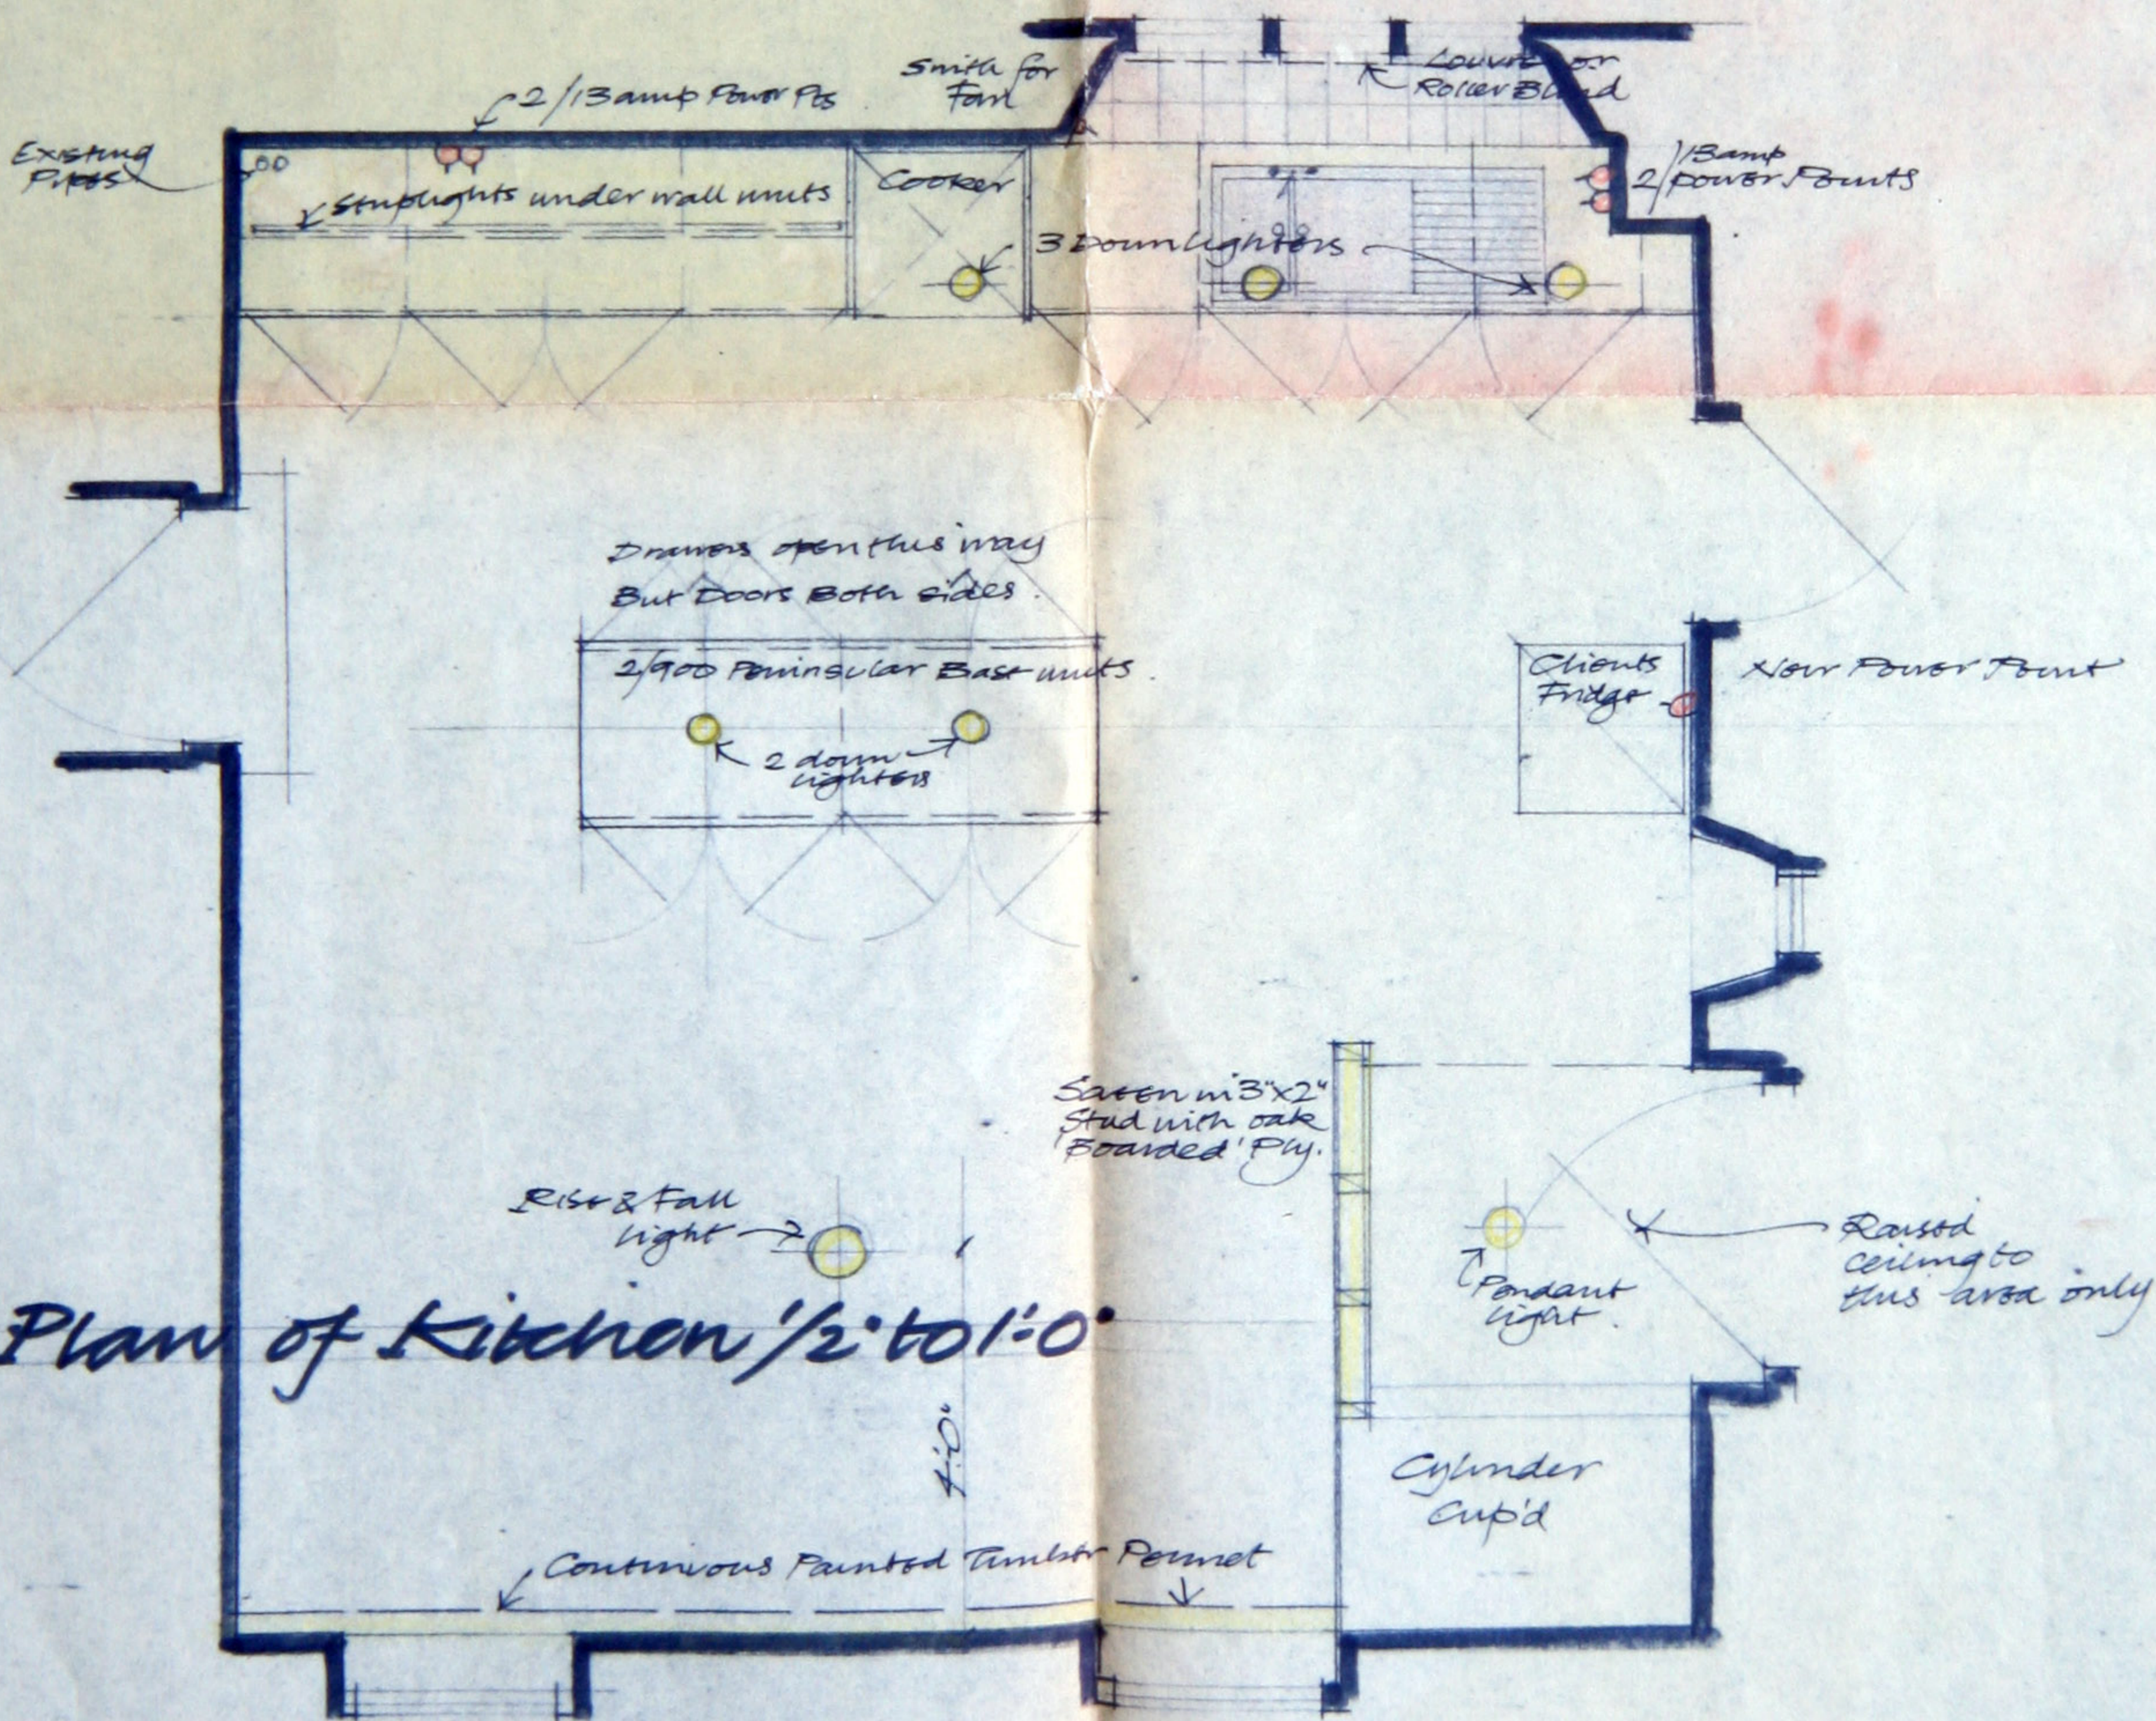

Plan of Kitchen 1/2 to 1'-0"

Sketch No 2 for New Kitchen at
 Badsey Manor for Mrs G. Bowler
 1/2 to 1'-0" May 82
 Geo. Foster (Contractors) Ltd